


BASEMENT FLOOR PLAN – ELECTRICAL DEMOLITON
 SCALE: 1/8" = 1'-0"

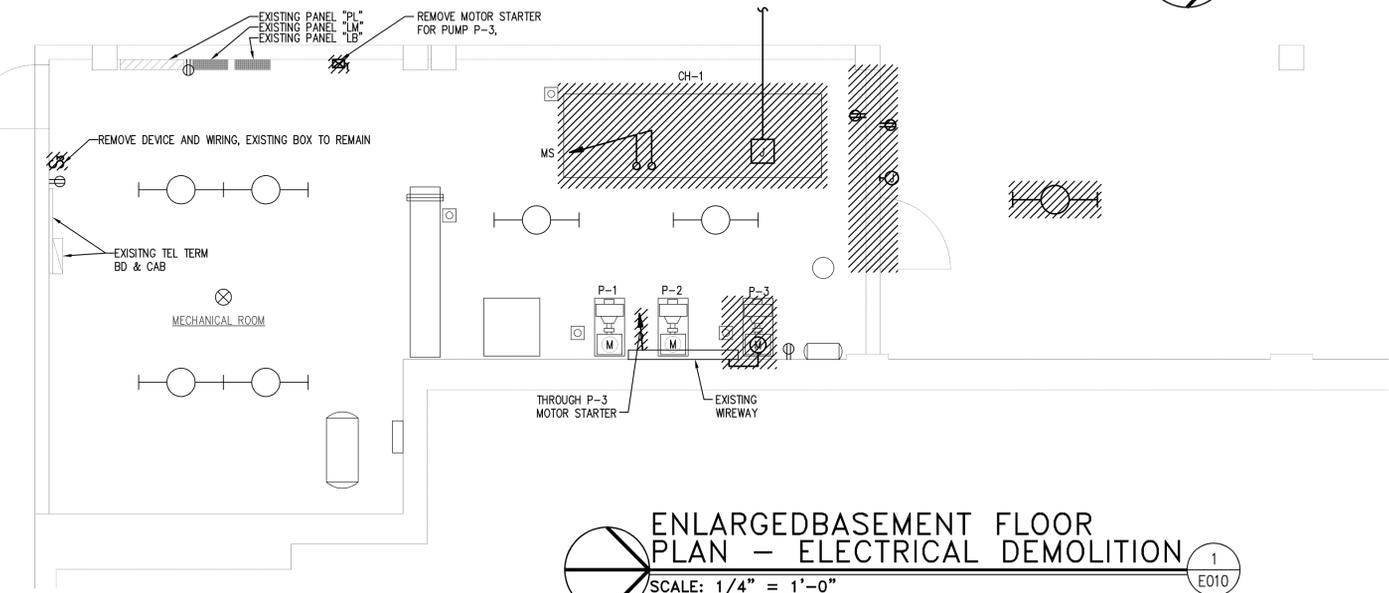

ENLARGED BASEMENT FLOOR PLAN – ELECTRICAL DEMOLITION
 SCALE: 1/4" = 1'-0"

DEMOLITION NOTES

- D1. THE OWNER SHALL HAVE FIRST SALVAGE RIGHTS TO ALL FIXTURES, DEVICES AND EQUIPMENT REMOVED.
- D2. REMOVE CONDUCTORS AND ASSOCIATED ACCESSIBLE RACEWAYS BACK TO THE SOURCE. ABANDON CONCEALED CONDUITS IN WALLS WHICH ARE NOT REMOVED.
- D3. DEMOLITION DRAWINGS INDICATE FIXTURES, DEVICES AND MAJOR PIECES OF EQUIPMENT WHICH ARE TO BE REMOVED OR RECONNECTED. REMOVE INDICATED ITEMS AND ASSOCIATED ITEMS NOT INDICATED BUT WHICH MUST BE REMOVED TO ACCOMMODATE REMODELING. SEE PROJECT MANUAL "WORK IN EXISTING BUILDINGS" FOR ADDITIONAL INFORMATION.
- D4. THE CONTRACTOR SHALL VISIT THE SITE AND SHALL BECOME FAMILIAR WITH EXISTING CONDITIONS PRIOR TO THE BID DATE.
- D5. POWER TO EXISTING AREAS NOT BEING REMODELED SHALL BE MAINTAINED AT ALL TIMES EXCEPT FOR SHORT TERM OUTAGES NECESSARY FOR RECONNECTION OF EXISTING CIRCUITS. COORDINATE AND SCHEDULE OUTAGES WITH THE OWNER.
- D6. COORDINATE DEMOLITION WITH THE WORK OF OTHER TRADES. PROVIDE TEMPORARY POWER AS REQUIRED TO ALLOW THE WORK OF OTHER TRADES TO PROCEED OR AS REQUIRED TO ALLOW THE OWNER TO OCCUPY THE SPACE.
- D7. REMOVE DEMOLISHED ITEMS FROM PROJECT SITE. PROPERLY DISPOSE OF ITEMS INCLUDING LAMPS AND BALLASTS.
- D8. ITEMS AND WIRING SHOWN HATCHED SHALL BE REMOVED.
- D9. EXISTING ITEMS SHOWN WITH LITE LINE WEIGHT SHALL REMAIN AND ARE SHOWN FOR REFERENCE.

DO NOT SCALE DRAWINGS. VERIFY ALL DIMENSIONS and clearances from ARCHITECTURAL, STRUCTURAL, shop and other appropriate drawings or at site. Lay out and coordinate all work prior to installation to provide clearances required for operation, maintenance, and codes. Verify non-interference with other work. DO NOT FABRICATE PRIOR TO VERIFICATION OF CLEARANCE FOR ALL TRADES. READ SPECIFICATIONS.

© COPYRIGHT 2013. Permission to reproduce all or part of this Drawing is hereby granted solely for the limited purpose of construction of this project or for archiving. Unauthorized copying, disclosure or construction use without written permission of Alvine Engineering is prohibited by copyright law.

BASEMENT FLOOR PLAN – ELECTRICAL DEMOLITON

STATE OF NEBRASKA BEATRICE STATE DEVELOPMENTAL CENTER BUILDING NO. 4 CHILLER REPLACEMENT

BEATRICE NEBRASKA

Alvine Engineering

Omaha: 1102 Douglas on the Mall
 Lincoln: 1800 O Street, Suite 104
 Oklahoma City: 13431 Broadway Extension, Suite 101
 Des Moines: 400 East Court Ave, Suite 100

Omaha, Nebraska 68102
 Lincoln, Nebraska 68508
 Oklahoma City, Oklahoma 73114
 Des Moines, Iowa 50309

Phone: (402) 346-7007
 Phone: (402) 477-6161
 Phone: (405) 556-3480
 Phone: (515) 243-5069

Fax: (402) 346-9576
 Fax: (402) 477-9618
 Fax: (405) 751-6567
 Fax: (515) 243-1755

	Designed	File Name
	RCF	20123192E010
	Drawn	Project No.
	JRA	20123192
Checked	TJT	Drawing No.
Date	5/20/2013	E010